




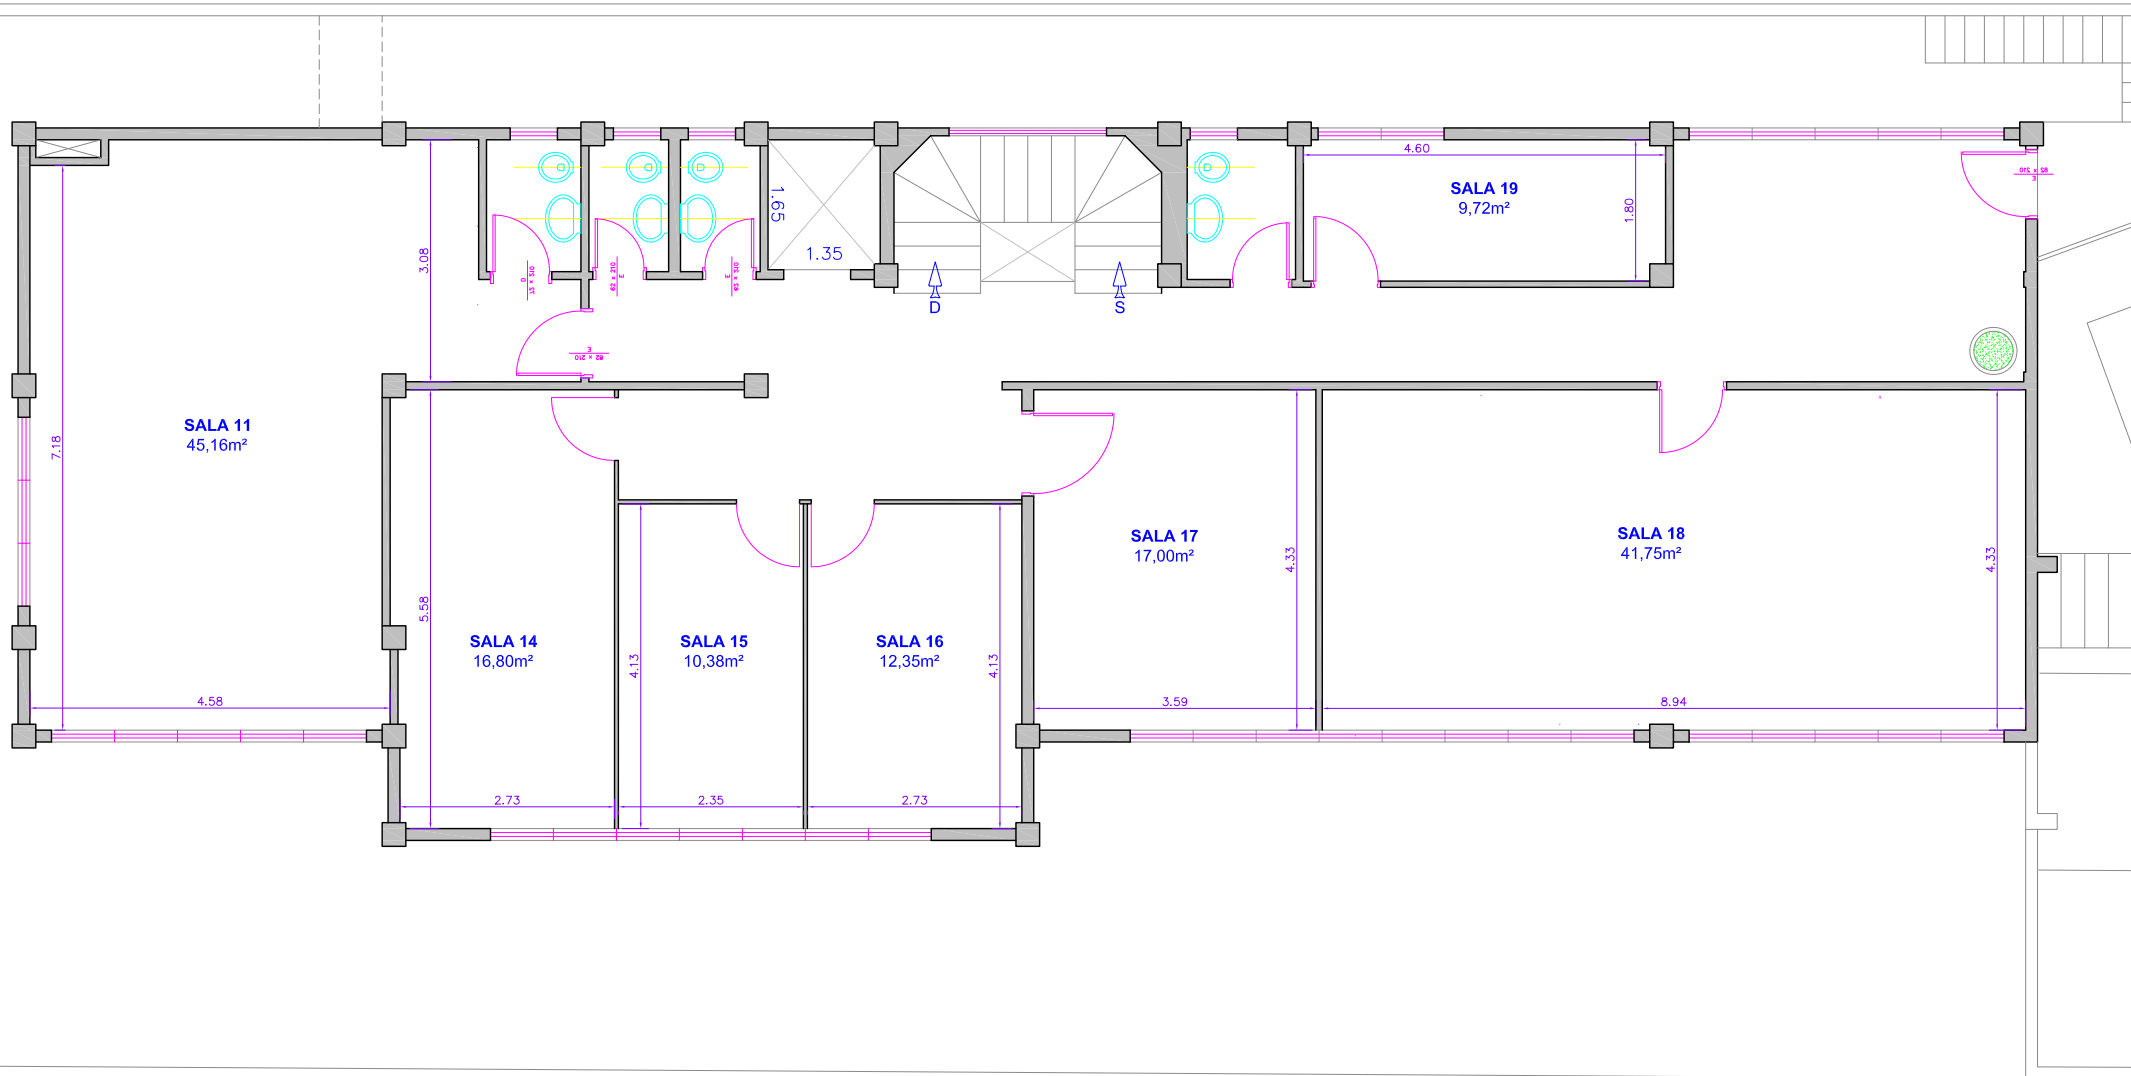

PISO SUPERIOR

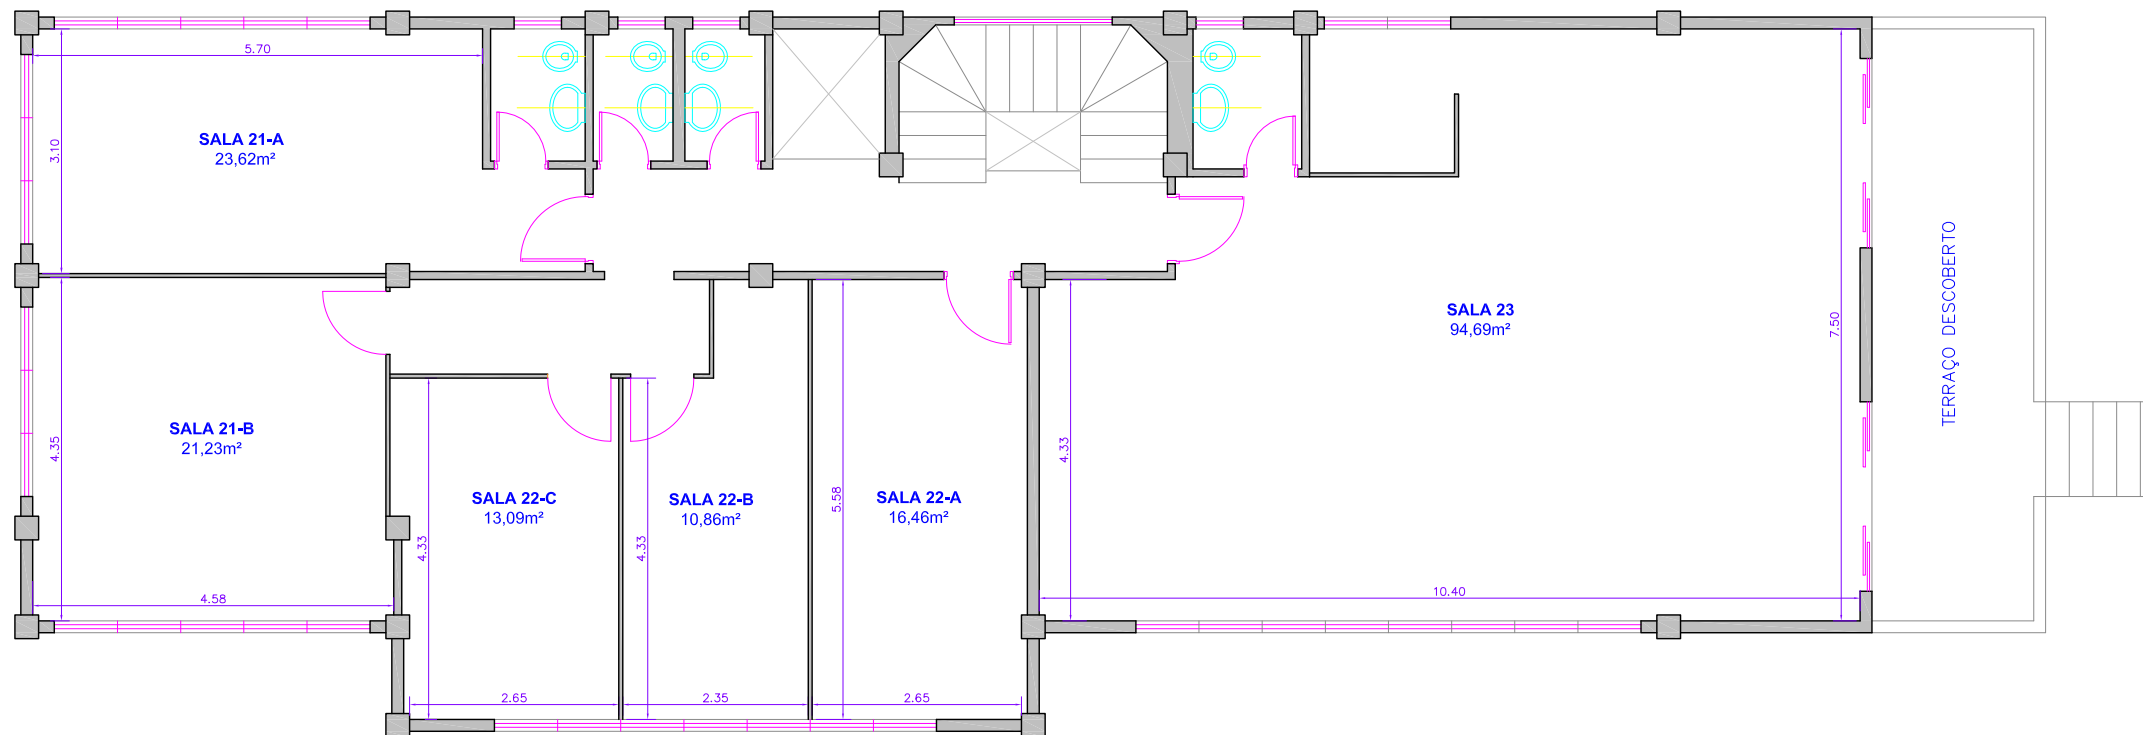

PAVIMENTO 2

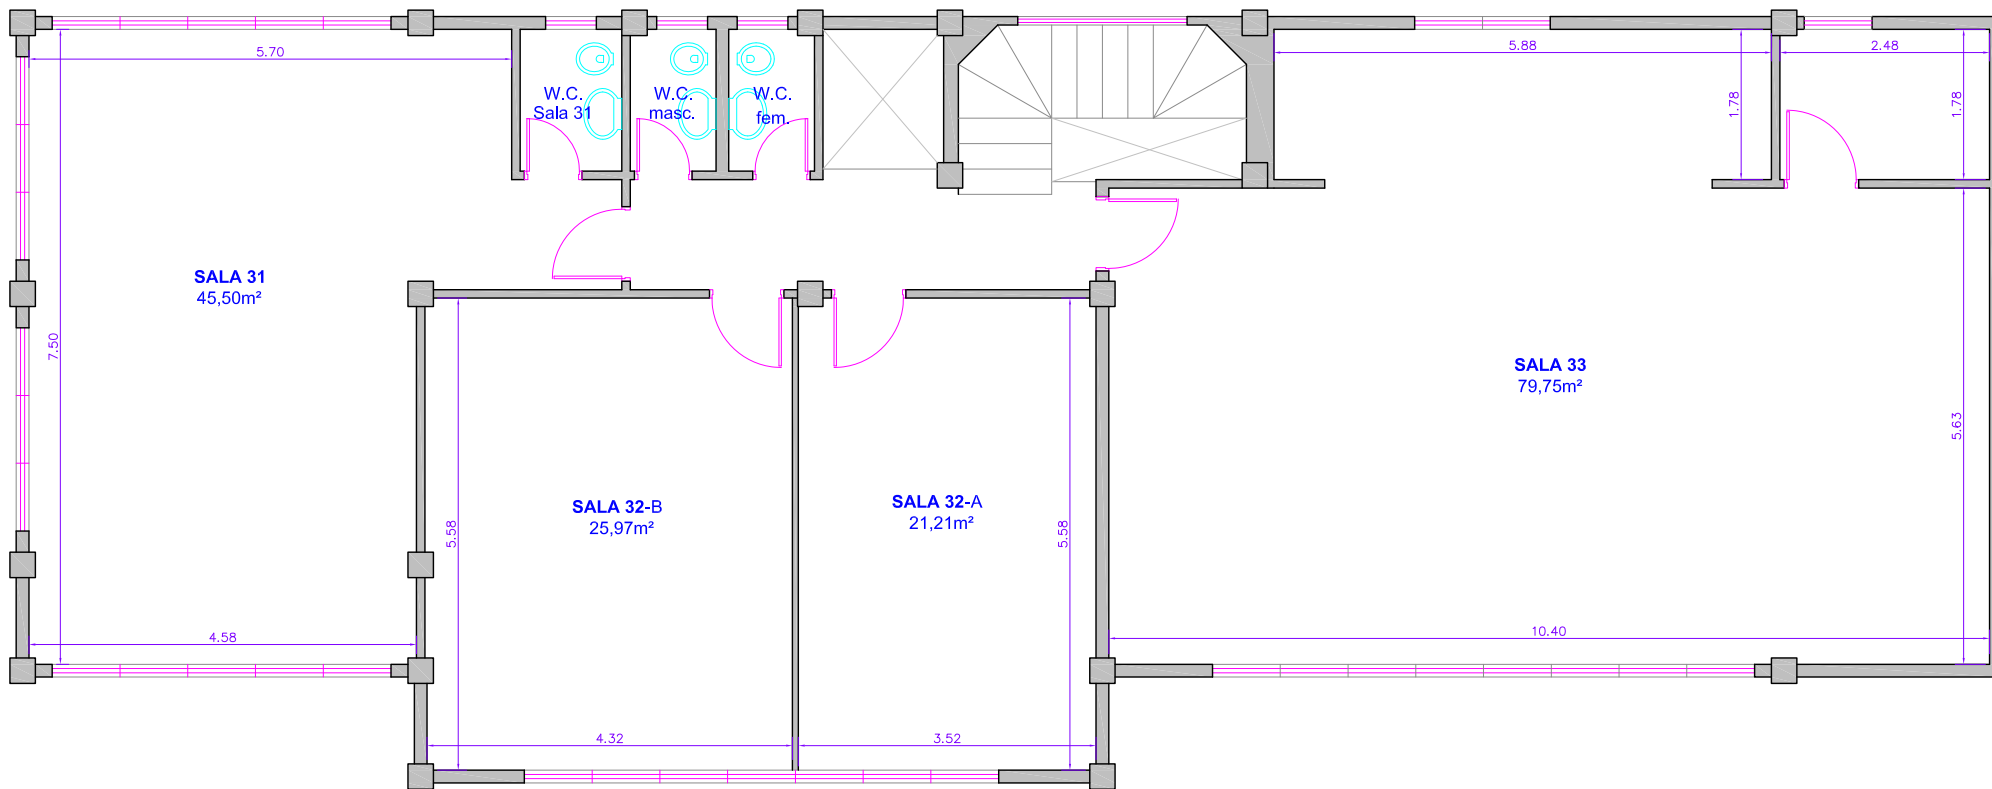

PAVIMENTO 3